



BASE

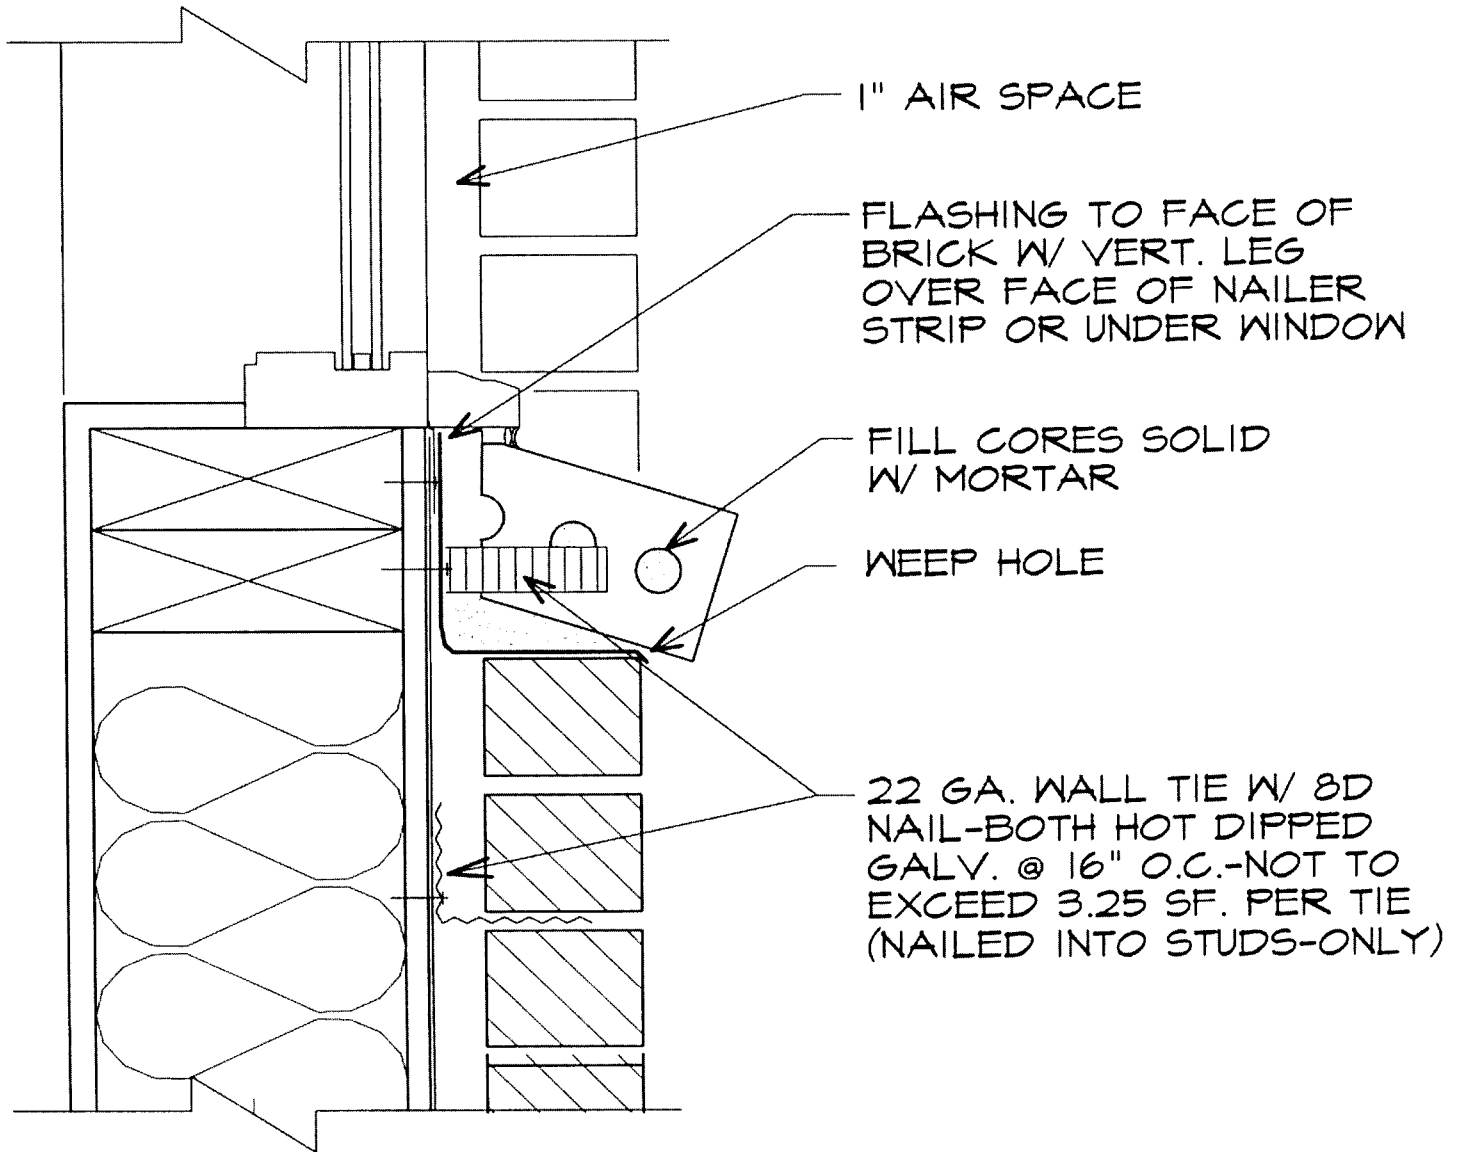


WINDOW SILL

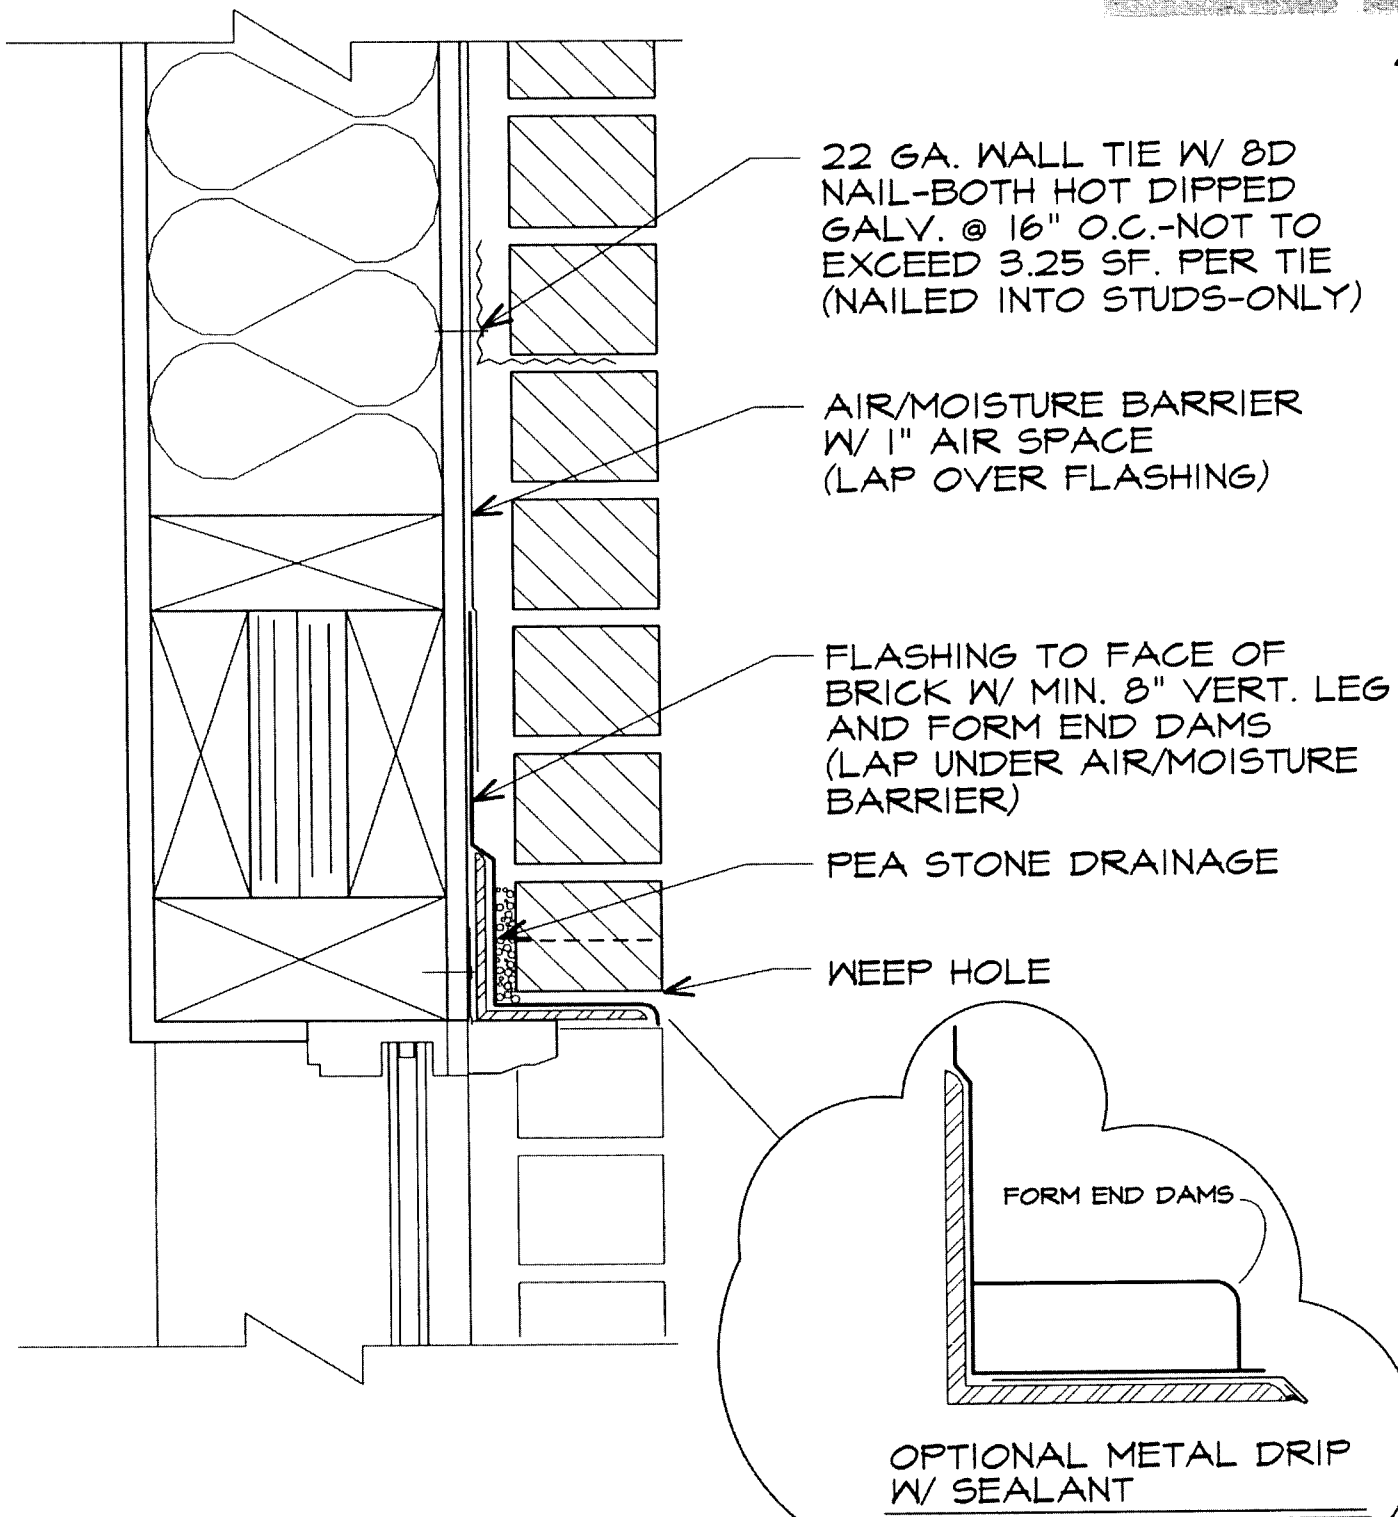


HEAD DETAIL


(WINDOW, DOOR, BASEMENT WINDOW & GARAGE DOOR)

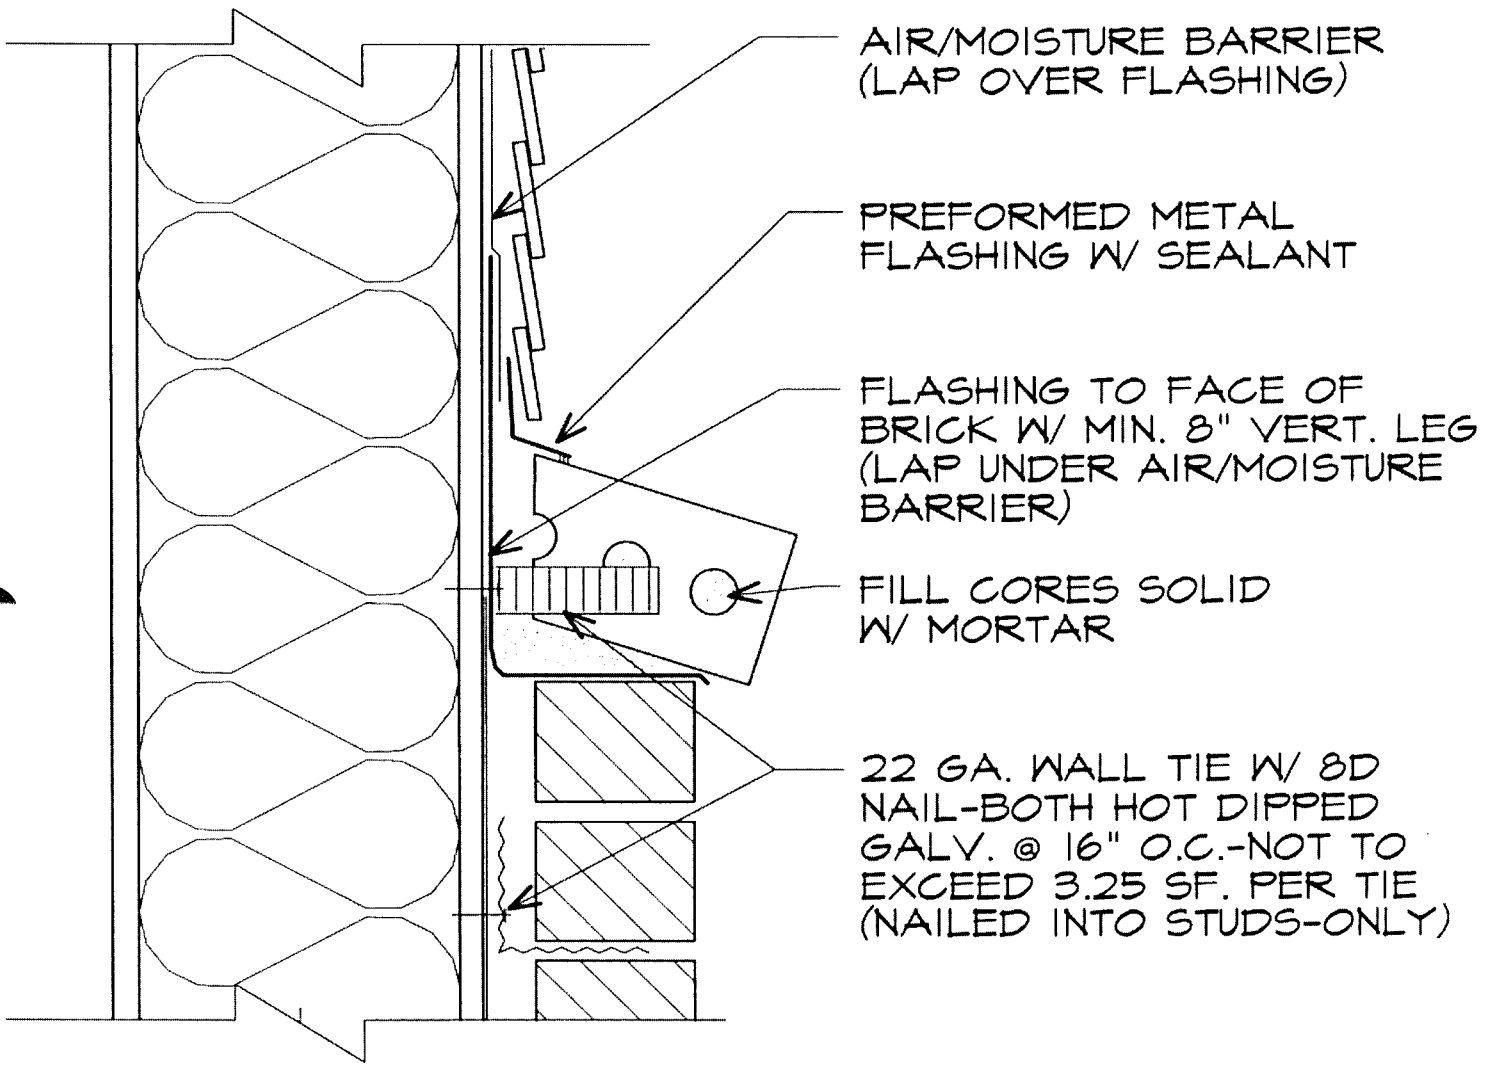

ROWLOCK

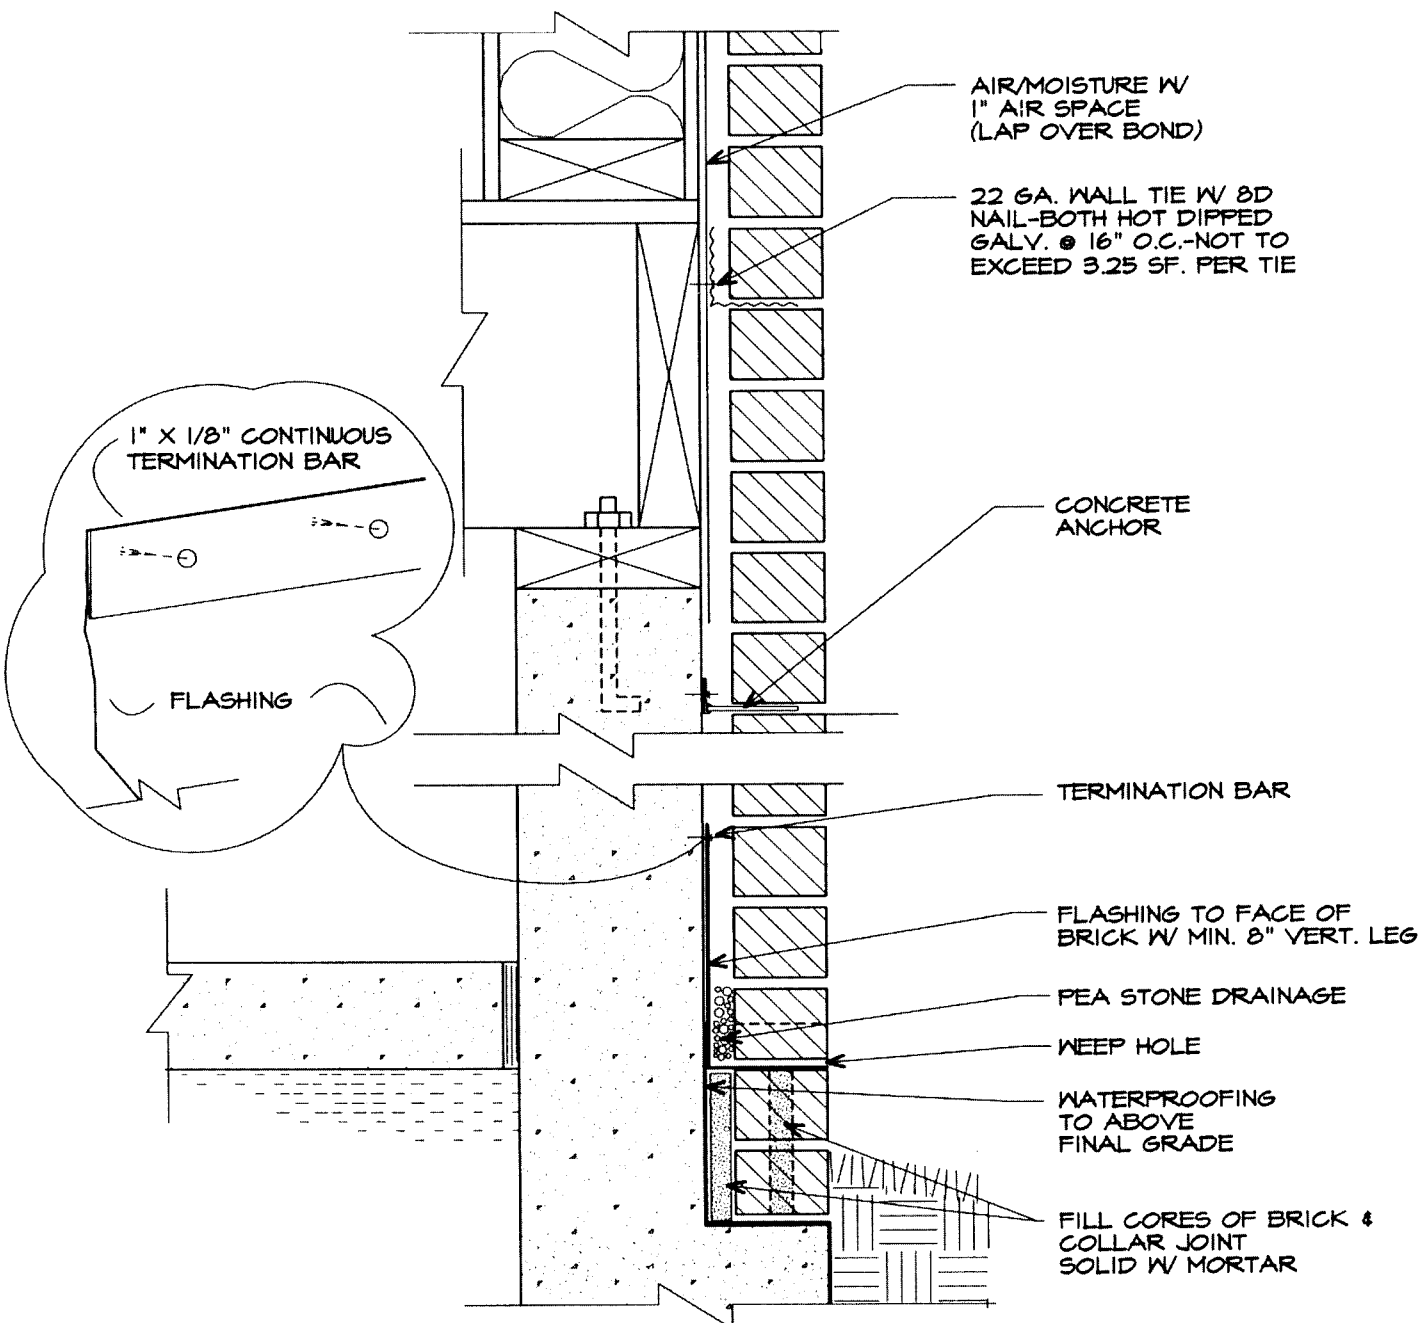

WALK-OUT BSMT.

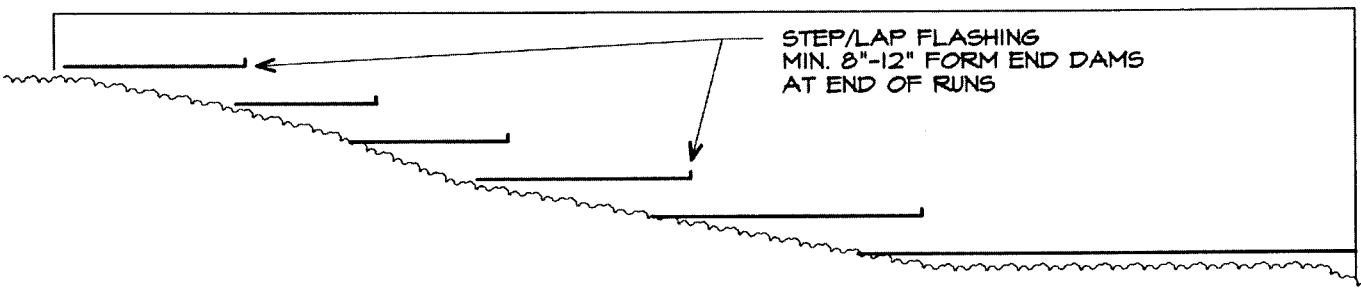

SLOPED GRADE ELEV.